
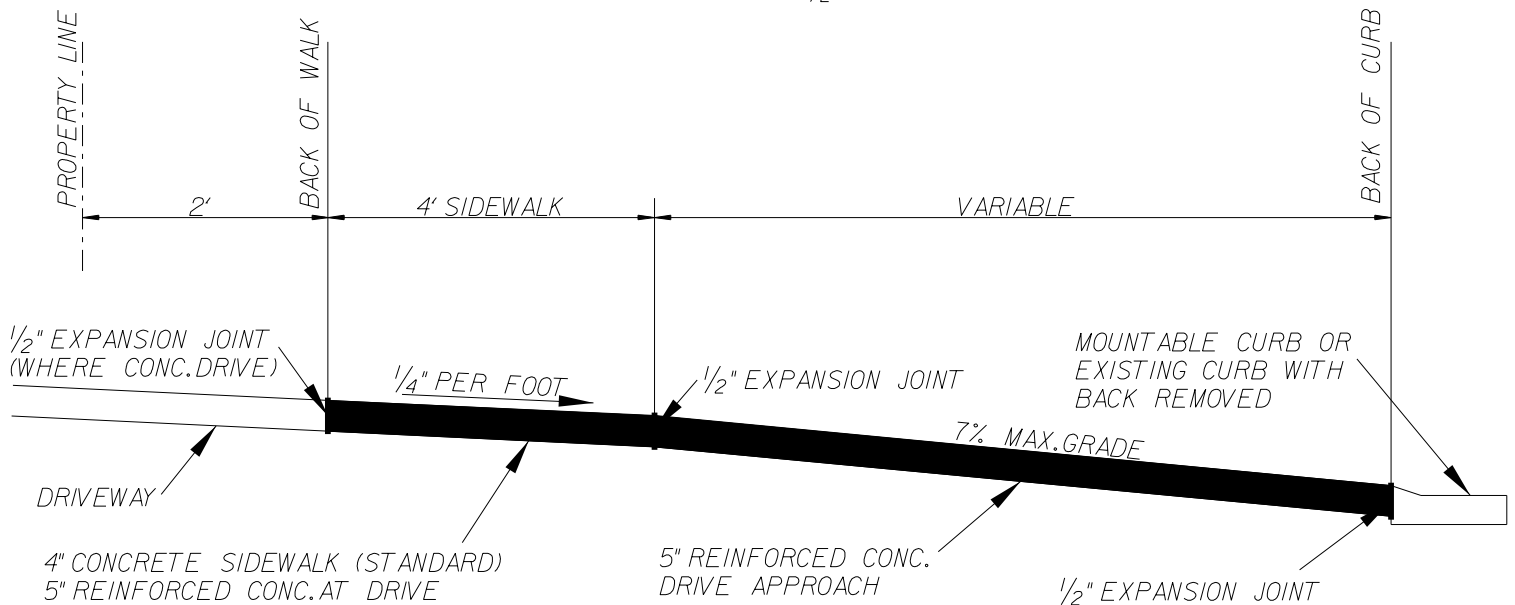


CITY OF MIDLAND

TYPICAL RESIDENTIAL DRIVEWAY AND SIDEWALK CONSTRUCTION DETAIL

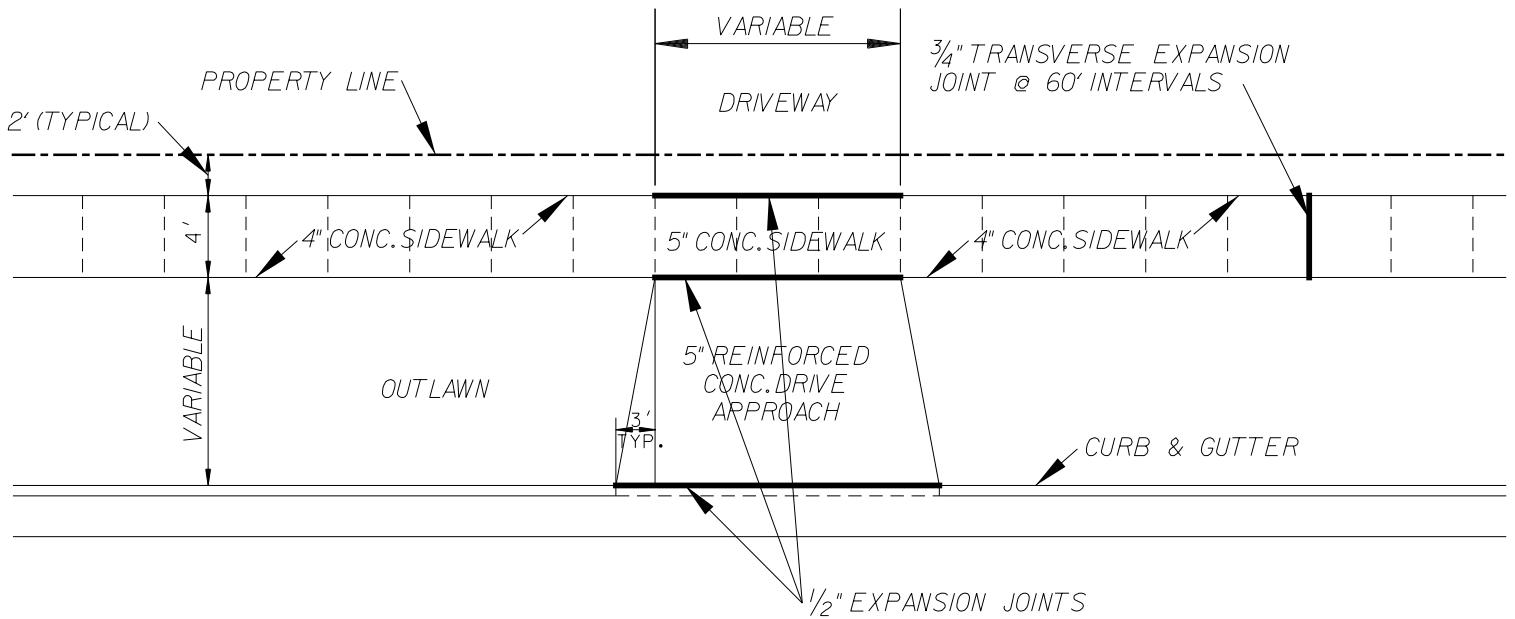

TYPICAL SECTION AT DRIVEWAYS