
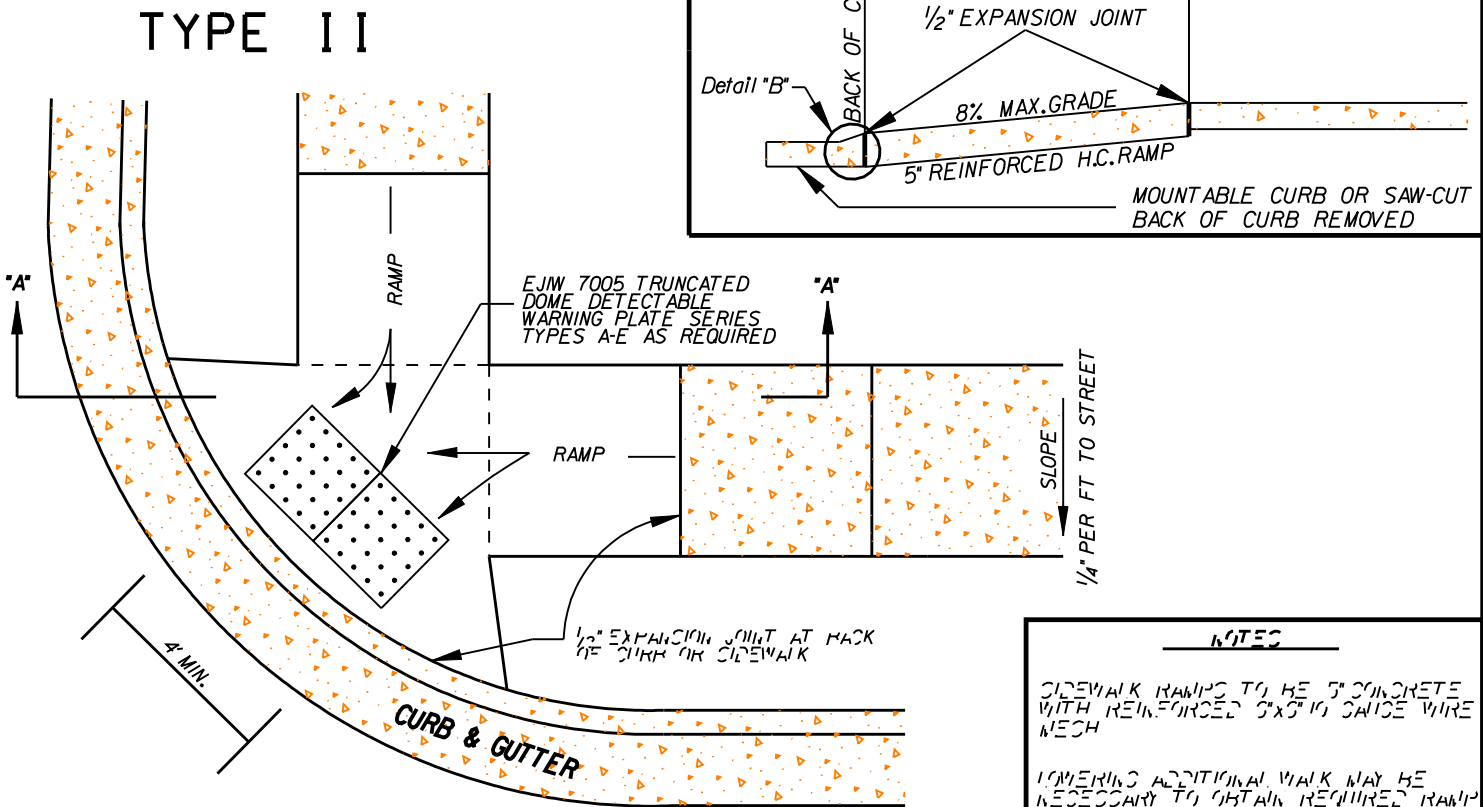


CITY OF MIDLAND

TYPICAL SIDEWALK RAMP CONSTRUCTION DETAIL

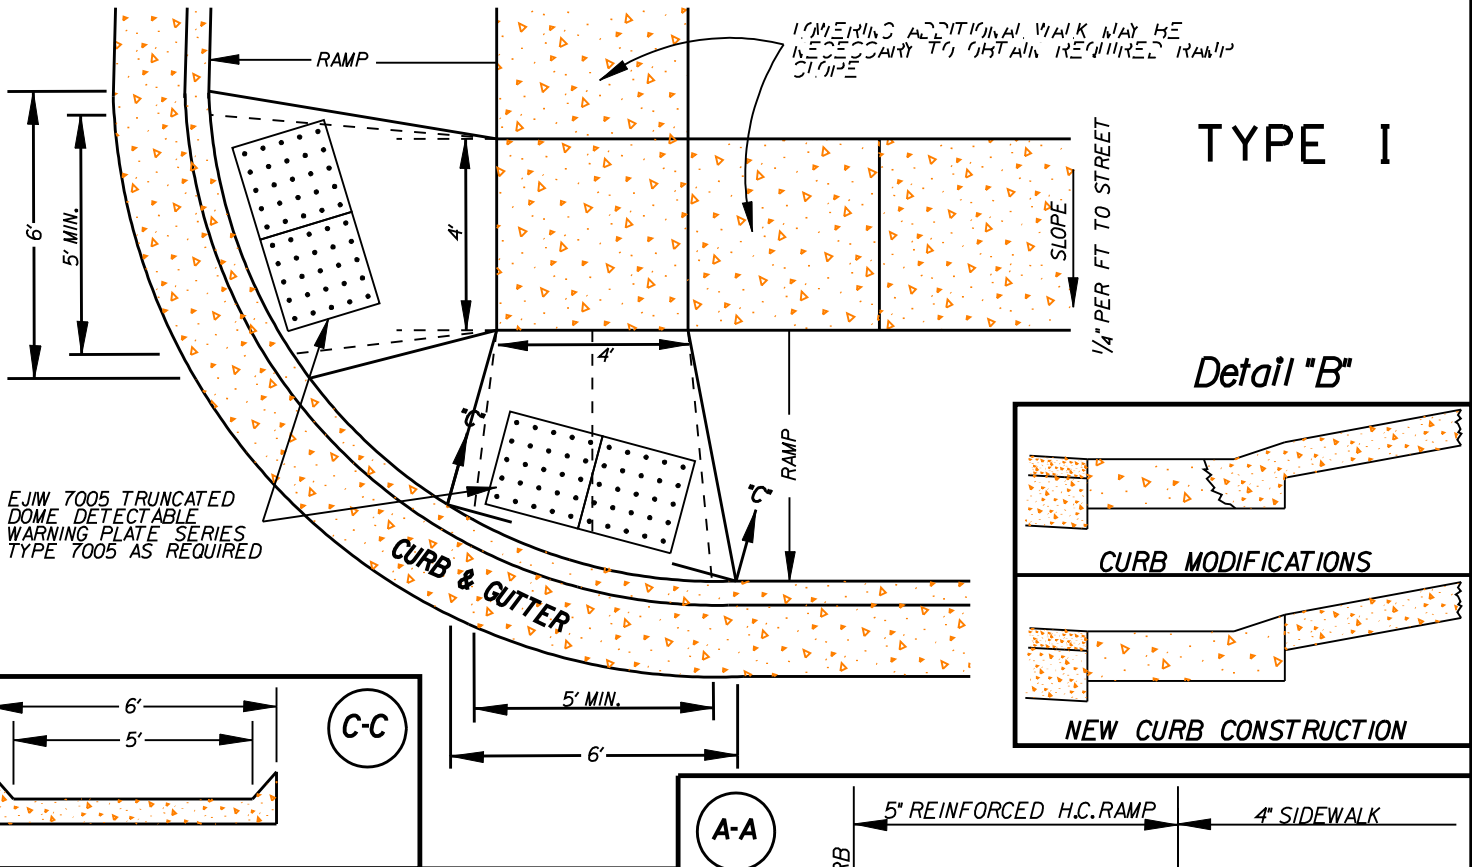

NOTES

SIDEWALK RAMP TO BE 5" CONCRETE WITH REINFORCED 3"x3" GAGE WIRE MESH

WARNING: ADDITIONAL WALK MAY BE NECESSARY TO OBTAIN REQUIRED RAMP SLOPE