


EMERGENCY ESCAPE AND RESCUE OPENINGS
 (REQUIRED IN EVERY BASEMENT WITH HABITABLE
 SPACE & EVERY SLEEPING ROOM)

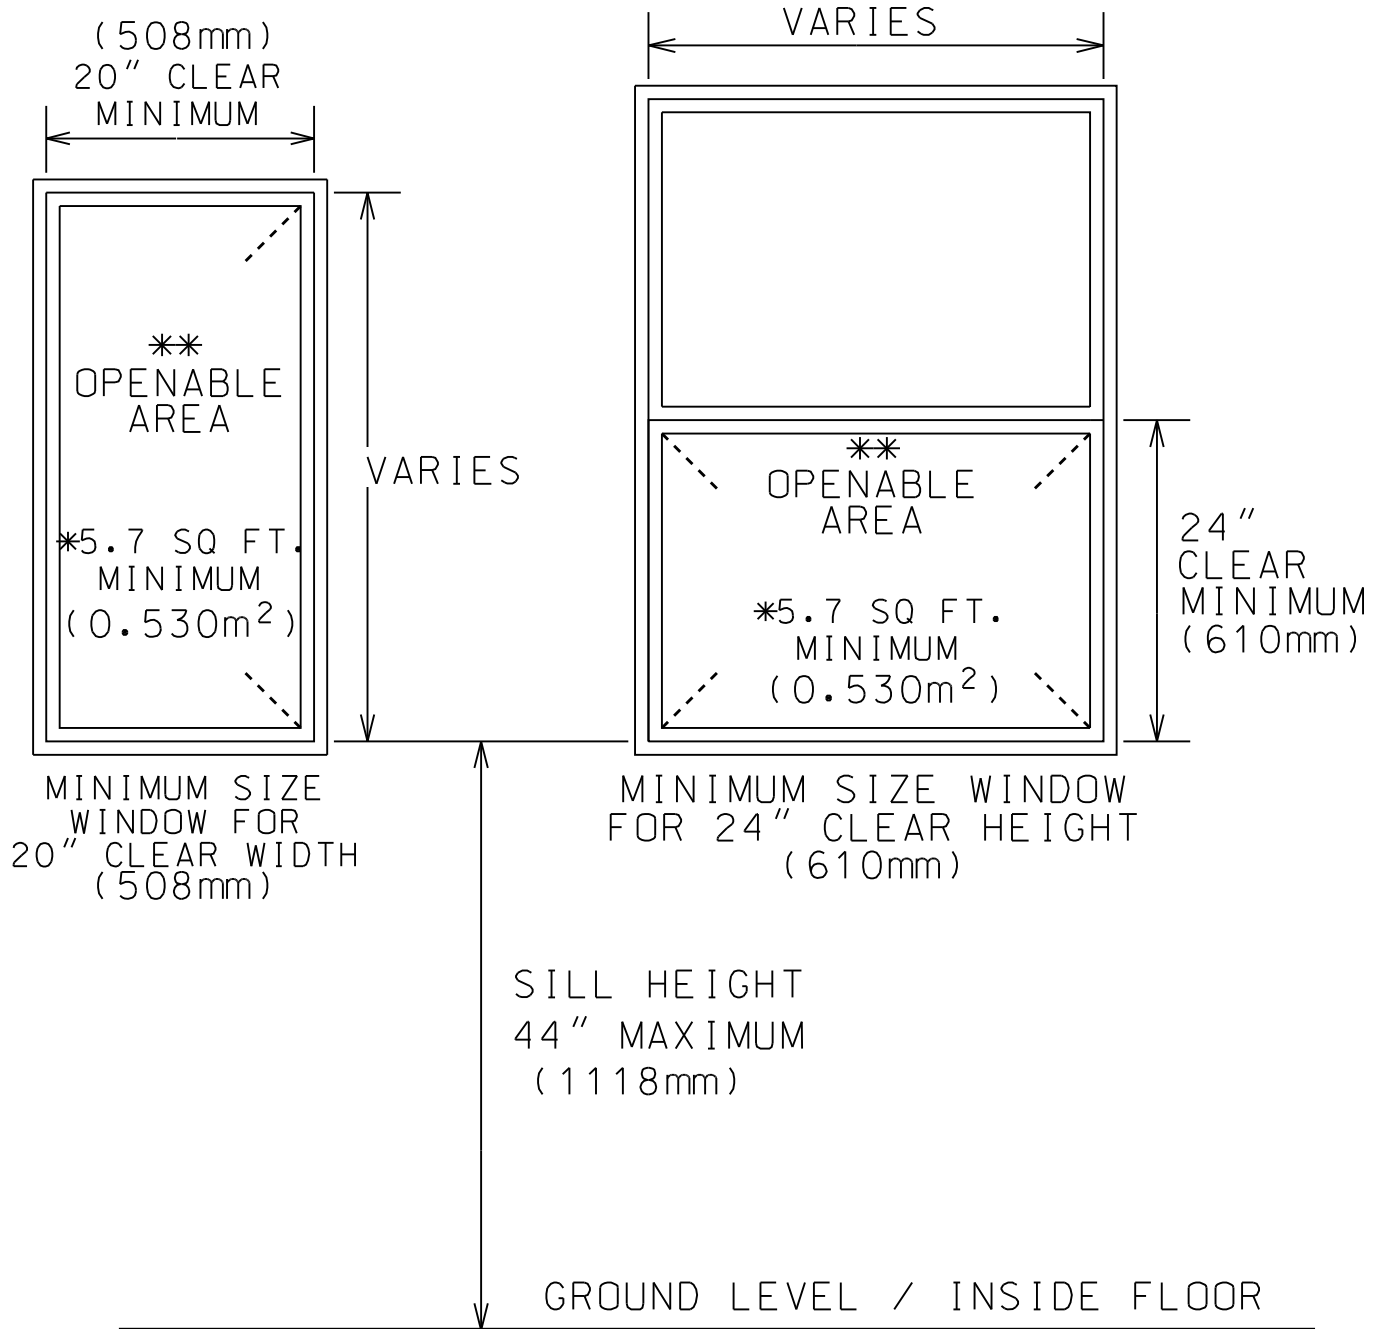


* GRADE FLOOR OPENING MAY HAVE A MINIMUM NET CLEAR OPENING OF 5 SQUARE FEET. (0.465m²)


GRADE FLOOR OPENING: A WINDOW OR OTHER OPENING LOCATED SUCH THAT THE SILL HEIGHT OF THE OPENING IS NOT MORE THAN 44" (1118mm) **ABOVE OR BELOW** THE FINISHED GROUND LEVEL ADJACENT TO THE OPENING.

** SIDE OR EDGE OPENING HARDWARE MAY BE REQUIRED FOR CASEMENT OR CANOPY STYLE WINDOWS TO ACHIEVE OPENABLE AREA.

WINDOW WELLS

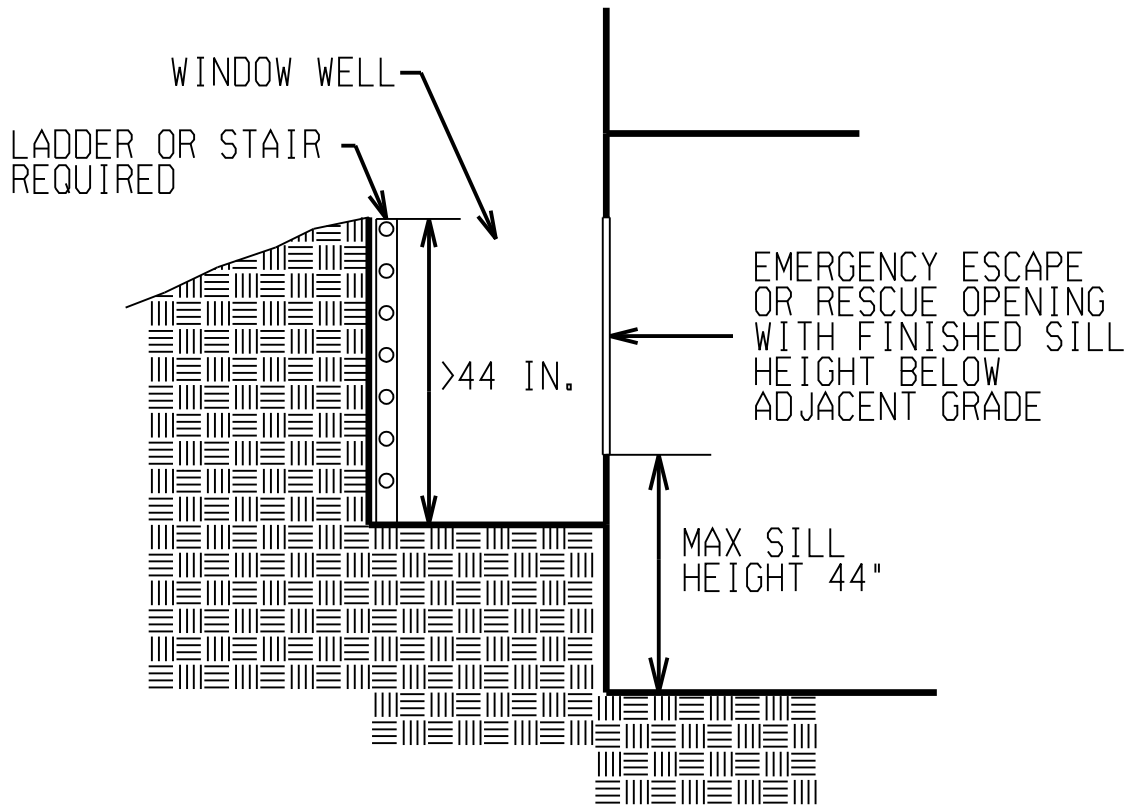

ELEVATION VIEW

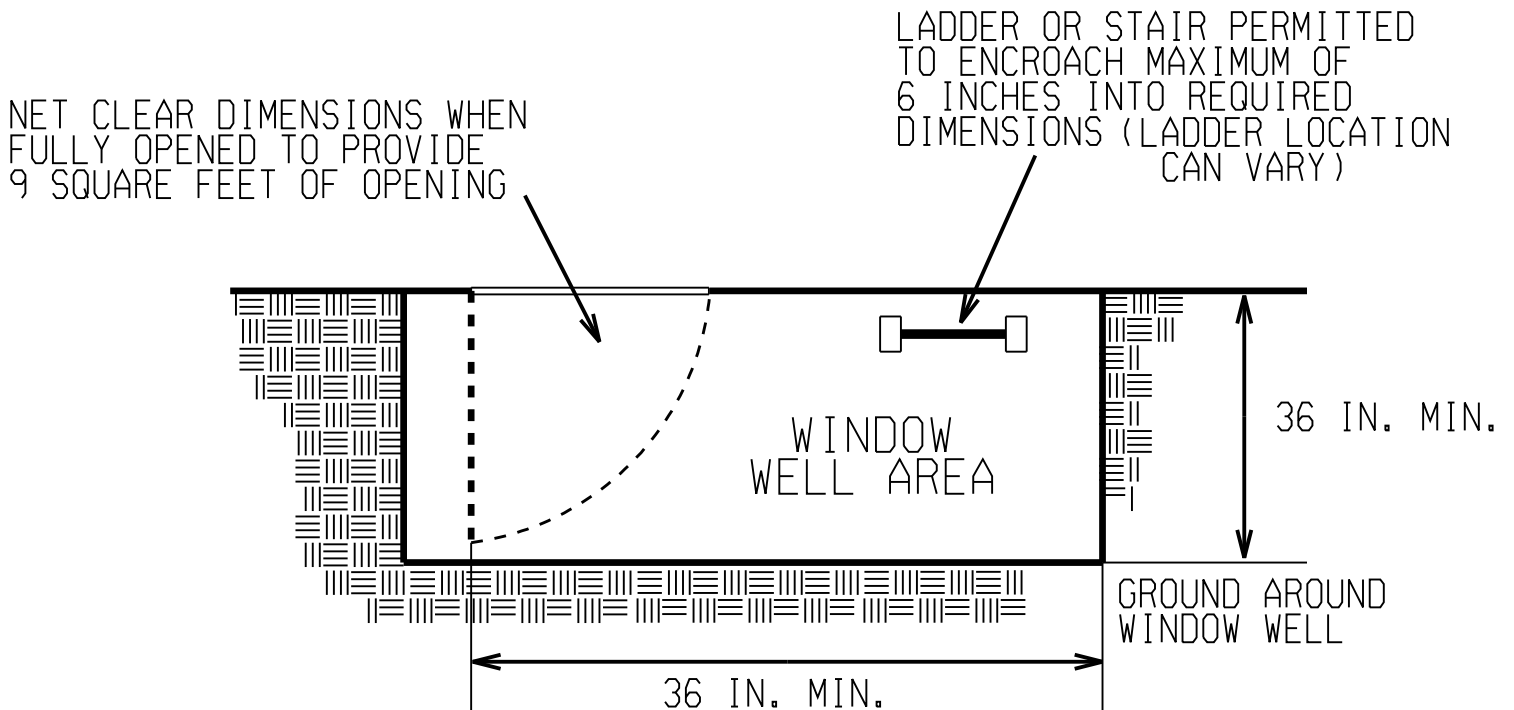

PLAN VIEW