



**RESTRAINED JOINT CHART**

FITTING TYPE	STATION	LENGTH EACH SIDE
22 1/2" HORZ. BEND	3+45.367	17 FT.

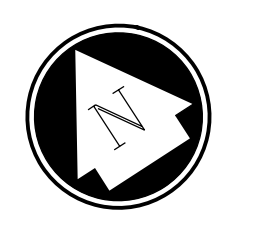

STA. 03+07  
INSTALL 20"-45" BEND

STA. 03+45  
INSTALL 20"-45" BEND

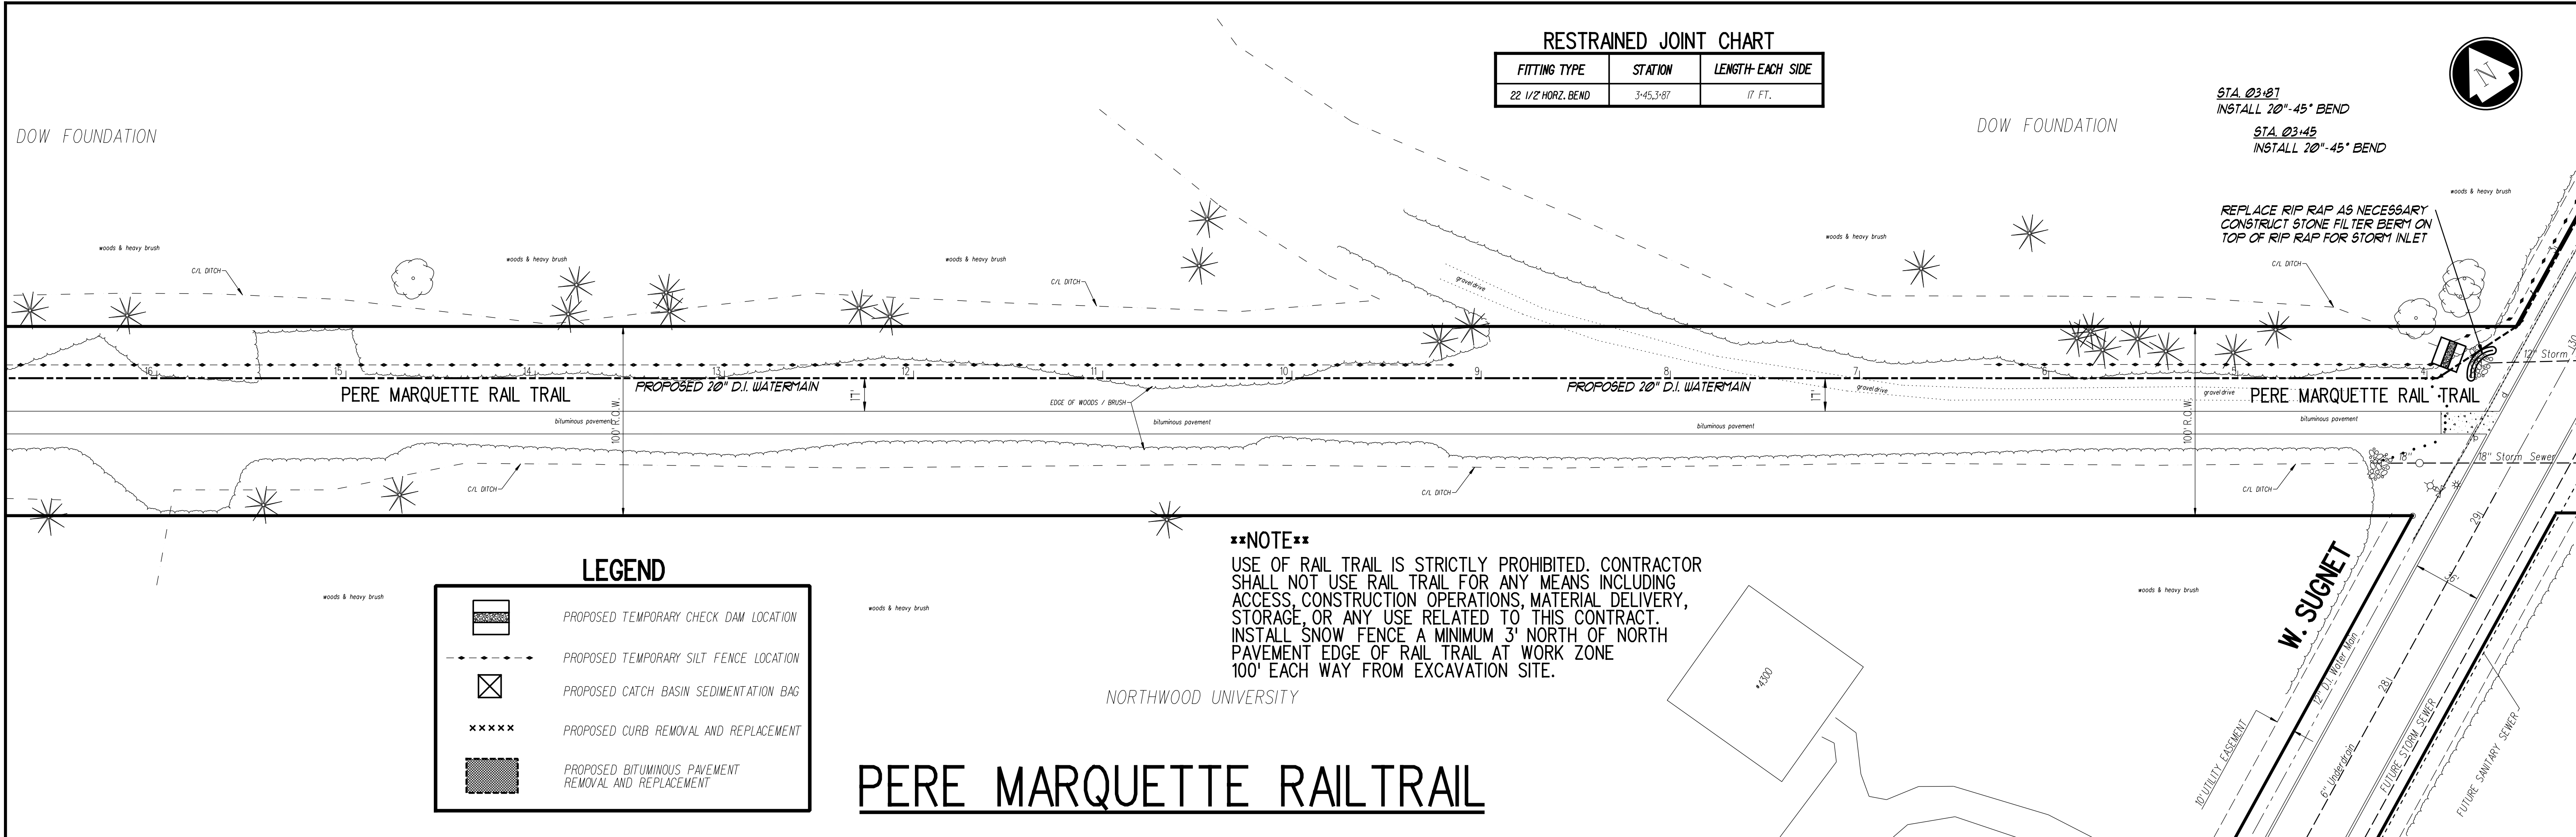


**LEGEND**

- PROPOSED TEMPORARY CHECK DAM LOCATION
- PROPOSED TEMPORARY SILT FENCE LOCATION
- PROPOSED CATCH BASIN SEDIMENTATION BAG
- PROPOSED CURB REMOVAL AND REPLACEMENT
- PROPOSED BITUMINOUS PAVEMENT REMOVAL AND REPLACEMENT

**\*\*NOTE\*\***  
USE OF RAIL TRAIL IS STRICTLY PROHIBITED. CONTRACTOR SHALL NOT USE RAIL TRAIL FOR ANY MEANS INCLUDING ACCESS, CONSTRUCTION OPERATIONS, MATERIAL DELIVERY, STORAGE, OR ANY USE RELATED TO THIS CONTRACT. INSTALL SNOW FENCE A MINIMUM 3' NORTH OF NORTH PAVEMENT EDGE OF RAIL TRAIL AT WORK ZONE 100' EACH WAY FROM EXCAVATION SITE.

**PERE MARQUETTE RAIL TRAIL**

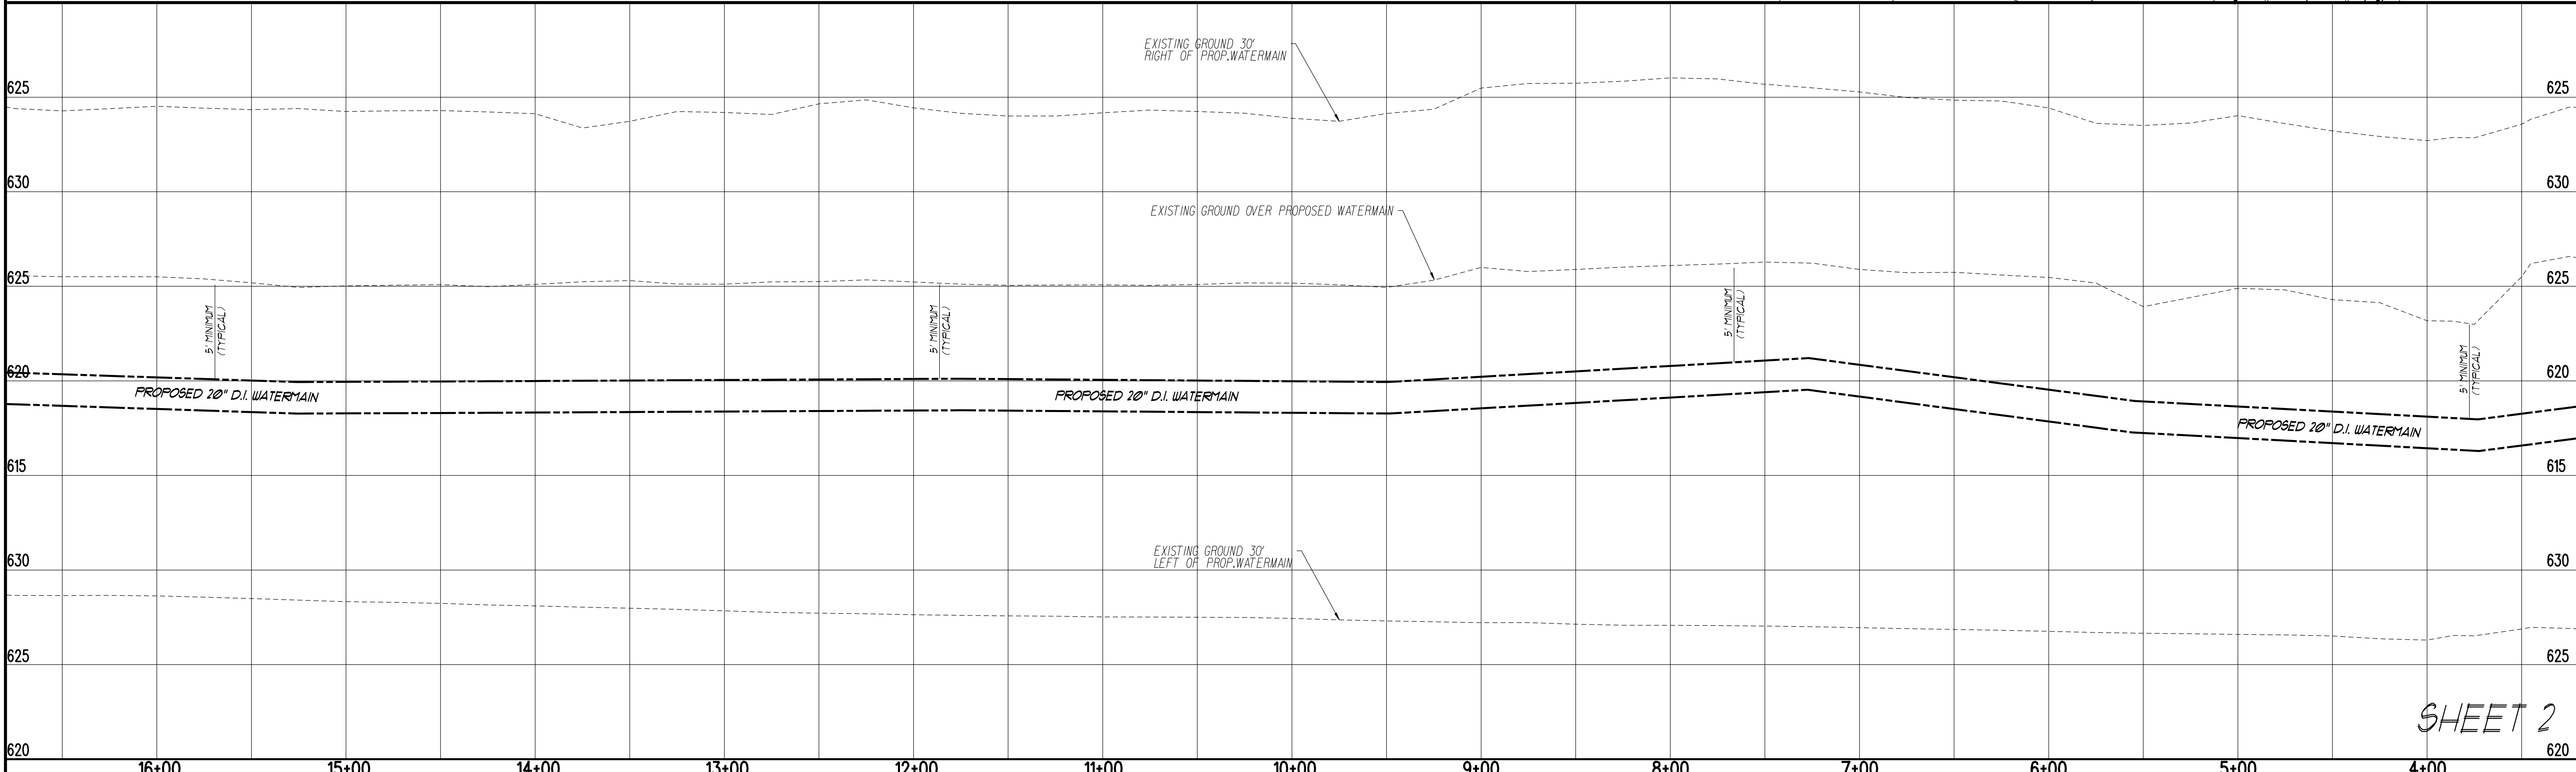

**SHEET 2**

<p>CITY OF MIDLAND, MICHIGAN APPROVAL FOR CONSTRUCTION</p> <p>_____ CITY ENGINEER      DATE</p>	<p>CITY OF MIDLAND, MICHIGAN APPROVAL FOR CONSTRUCTION</p> <p>_____ SOIL EROSION AND SEDIMENTATION CONTROL ADMINISTRATOR      DATE</p>	<table border="1" style="width: 100%; border-collapse: collapse;"> <thead> <tr> <th>DATE</th> <th>REVISIONS</th> <th>DATE</th> <th>REVISIONS</th> <th>DATE</th> <th>REVISIONS</th> </tr> </thead> <tbody> <tr><td> </td><td> </td><td> </td><td> </td><td> </td><td> </td></tr> <tr><td> </td><td> </td><td> </td><td> </td><td> </td><td> </td></tr> <tr><td> </td><td> </td><td> </td><td> </td><td> </td><td> </td></tr> <tr><td> </td><td> </td><td> </td><td> </td><td> </td><td> </td></tr> <tr><td> </td><td> </td><td> </td><td> </td><td> </td><td> </td></tr> </tbody> </table>	DATE	REVISIONS	DATE	REVISIONS	DATE	REVISIONS																															<p style="text-align: center;">CITY OF MIDLAND, MICHIGAN ENGINEERING DEPARTMENT</p> <p style="text-align: center;"><b>PERE MARQUETTE</b> W. SUGNET TO DUBLIN</p> <p style="text-align: right;">DGN. BY: _____ DR. BY: _____</p> <p style="text-align: right;">SCALE: 1" = 40' HOR.    1" = 4' VERT.</p> <p style="text-align: right;">SHEET 1 OF 3 SHEETS    2010 PROJECT 6</p>
DATE	REVISIONS	DATE	REVISIONS	DATE	REVISIONS																																		